


FLOOR LAYOUT

Scale 1:50mts

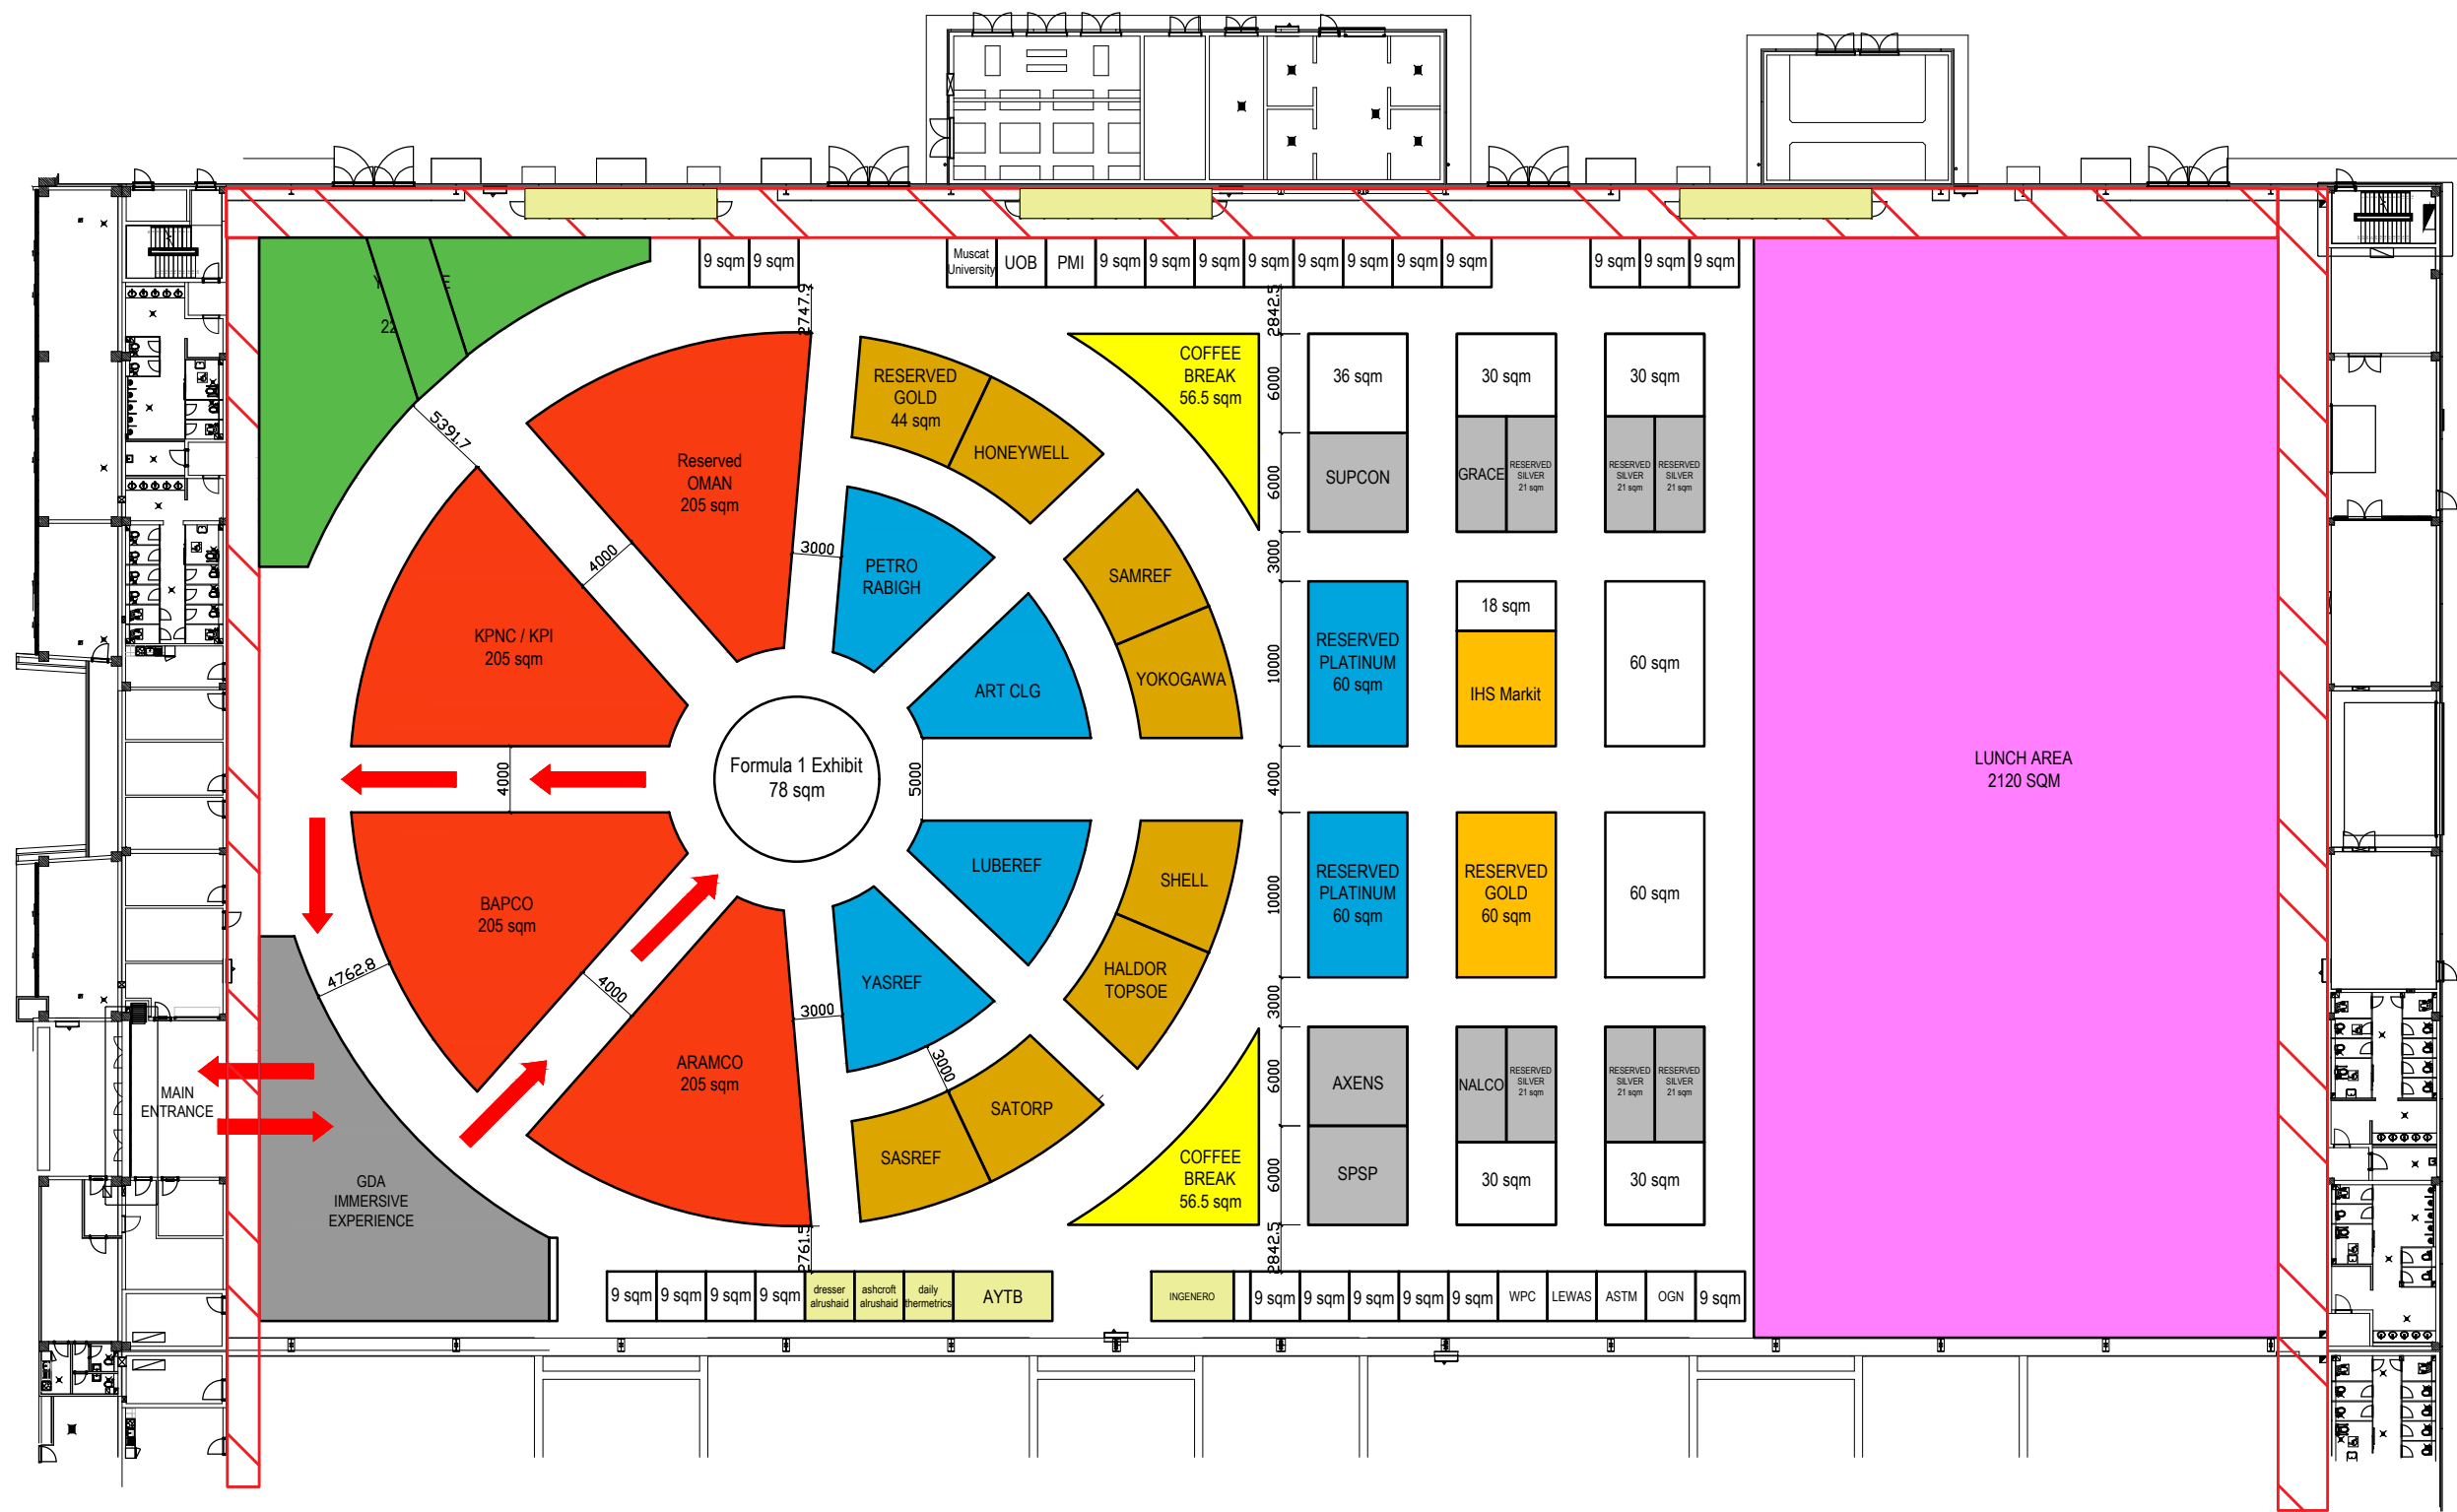

CONSTRUCTION DRAWINGS		
REV.	DESCRIPTION	DATE (DD-MM-YY)
REMARKS:		
PROJECT NAME:		
GDA 2022		
LOCATION: -----		
CLIENT:		